




Figured Dimensions Only To Be Taken From This Drawing
Do Not Scale.

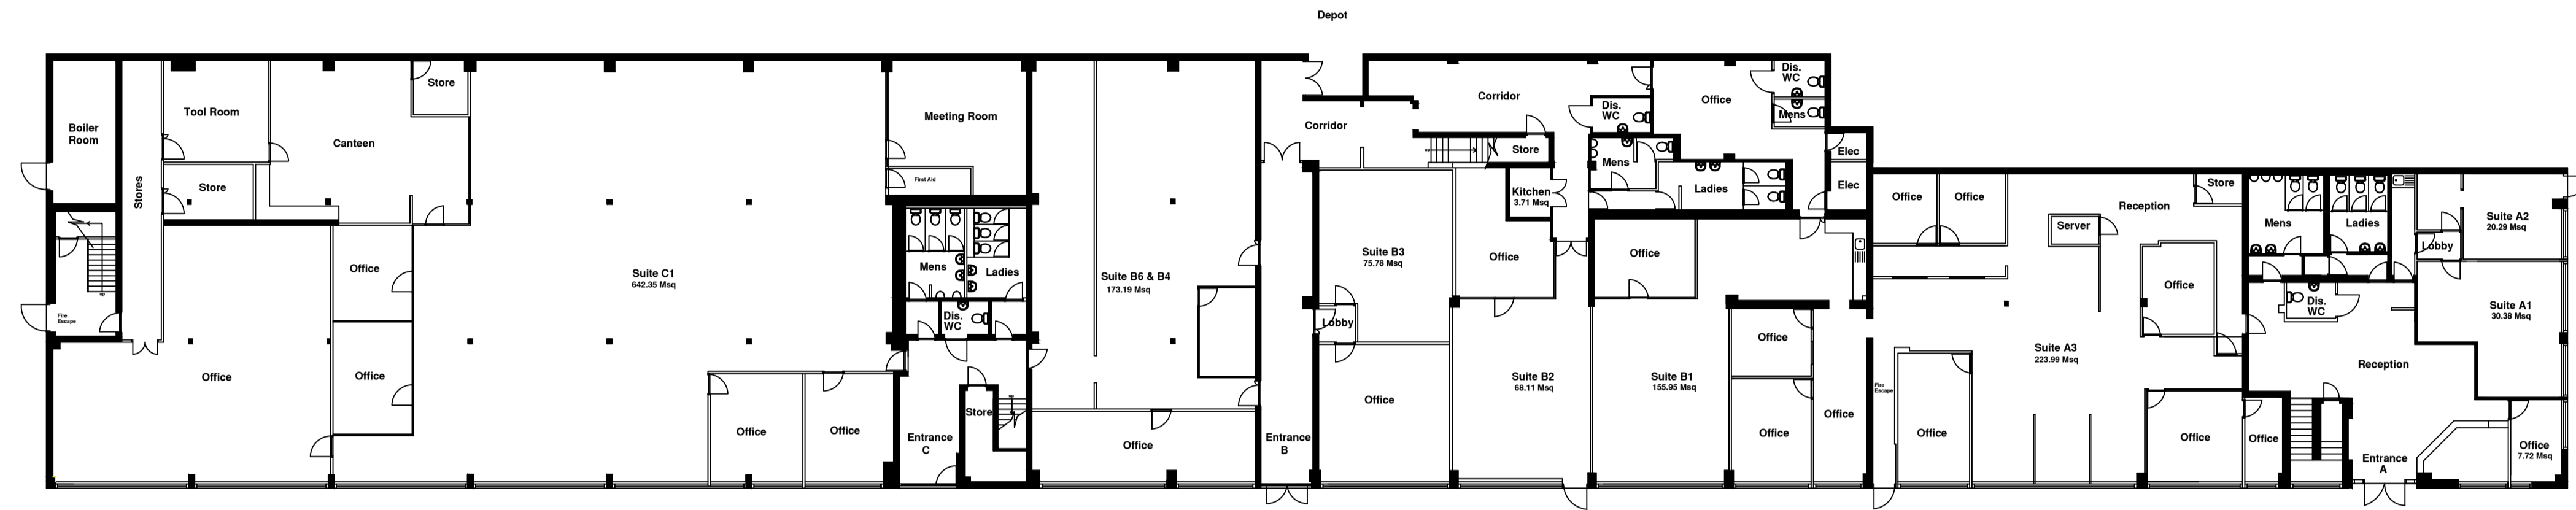

EXISTING GROUND FLOOR OFFICES

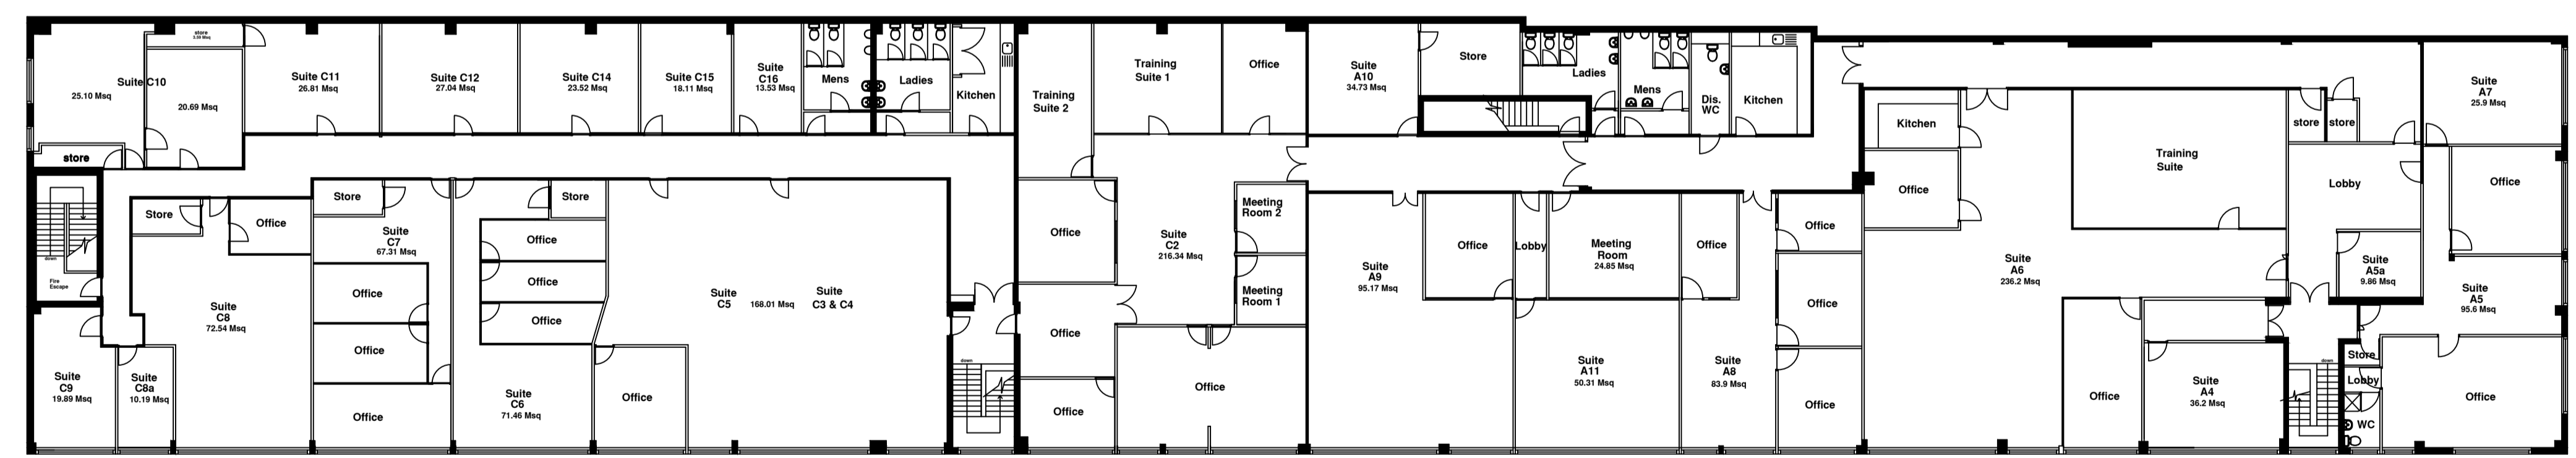

EXISTING FIRST FLOOR OFFICES

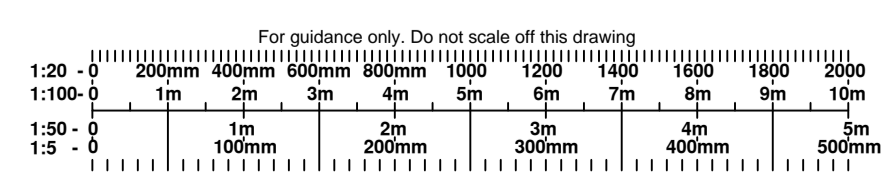

Date	Revisions

'FERNBROOK'
HEATH END ROAD,
ROMSLEY

Scale	Job No.	Dwg No.	Rev.
1:200			A

Client: **OMNIA OFFICES**
 Project: **ALLIED BUSINESS CENTRE
1, POTTERS PLACE,
SKELMERSDALE**
 Title: **EXISTING GROUND & FIRST
FLOOR PLANS**
 Status: **Existing** Checked: **TS**
 Drawn: **JK** Date: **14.2.17** Scale: **1:200 @ A1**
 Drawing Ref:
 Job No: **1701/208** Drg No: **01** Rev: **A**